

AUTODESK.


No.	Description	Date

STEEL FRAME

2/16/2018 AQIB BHATTI KYLE MAY

A101

As indicated

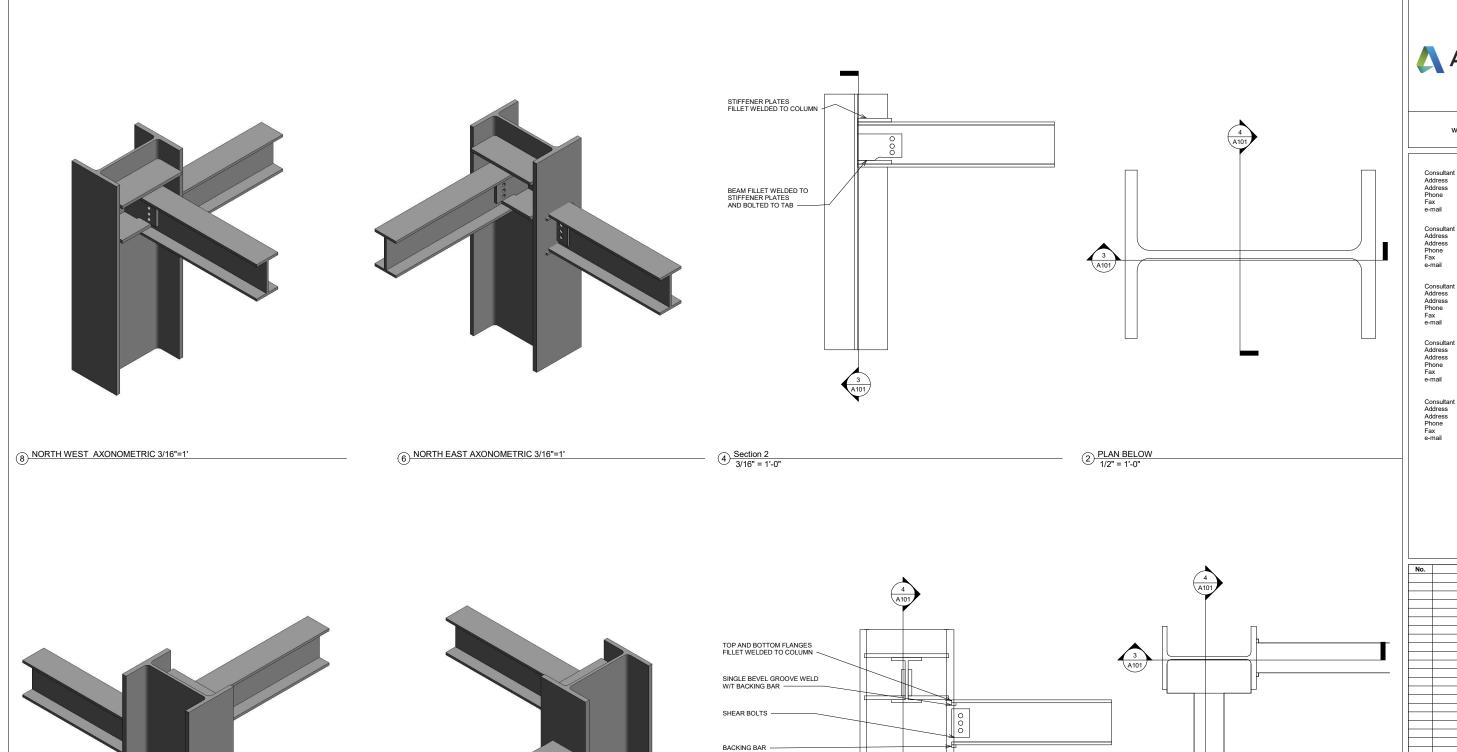



www.autodesk.com/revit

No.	Description	Date
		_
	-	

Owner **Project Name VIEWS**

Project number

Date

Drawn by 2/9/2018 AQIB BHATTI KYLE MAY

A101

Scale

As indicated

7 SOUTH WEST AXONOMETRIC 3/16"=1'

5 SOUTH EAST AXONOMETRIC 3/16"=1'